


```
pen table=E:/z_System/plot/TBLs\Non-Roadway\bridge.tbl
```


```
scale= 0.084657;1.000000
```

date=18-FEB-2005 15:07

ID= b6412300

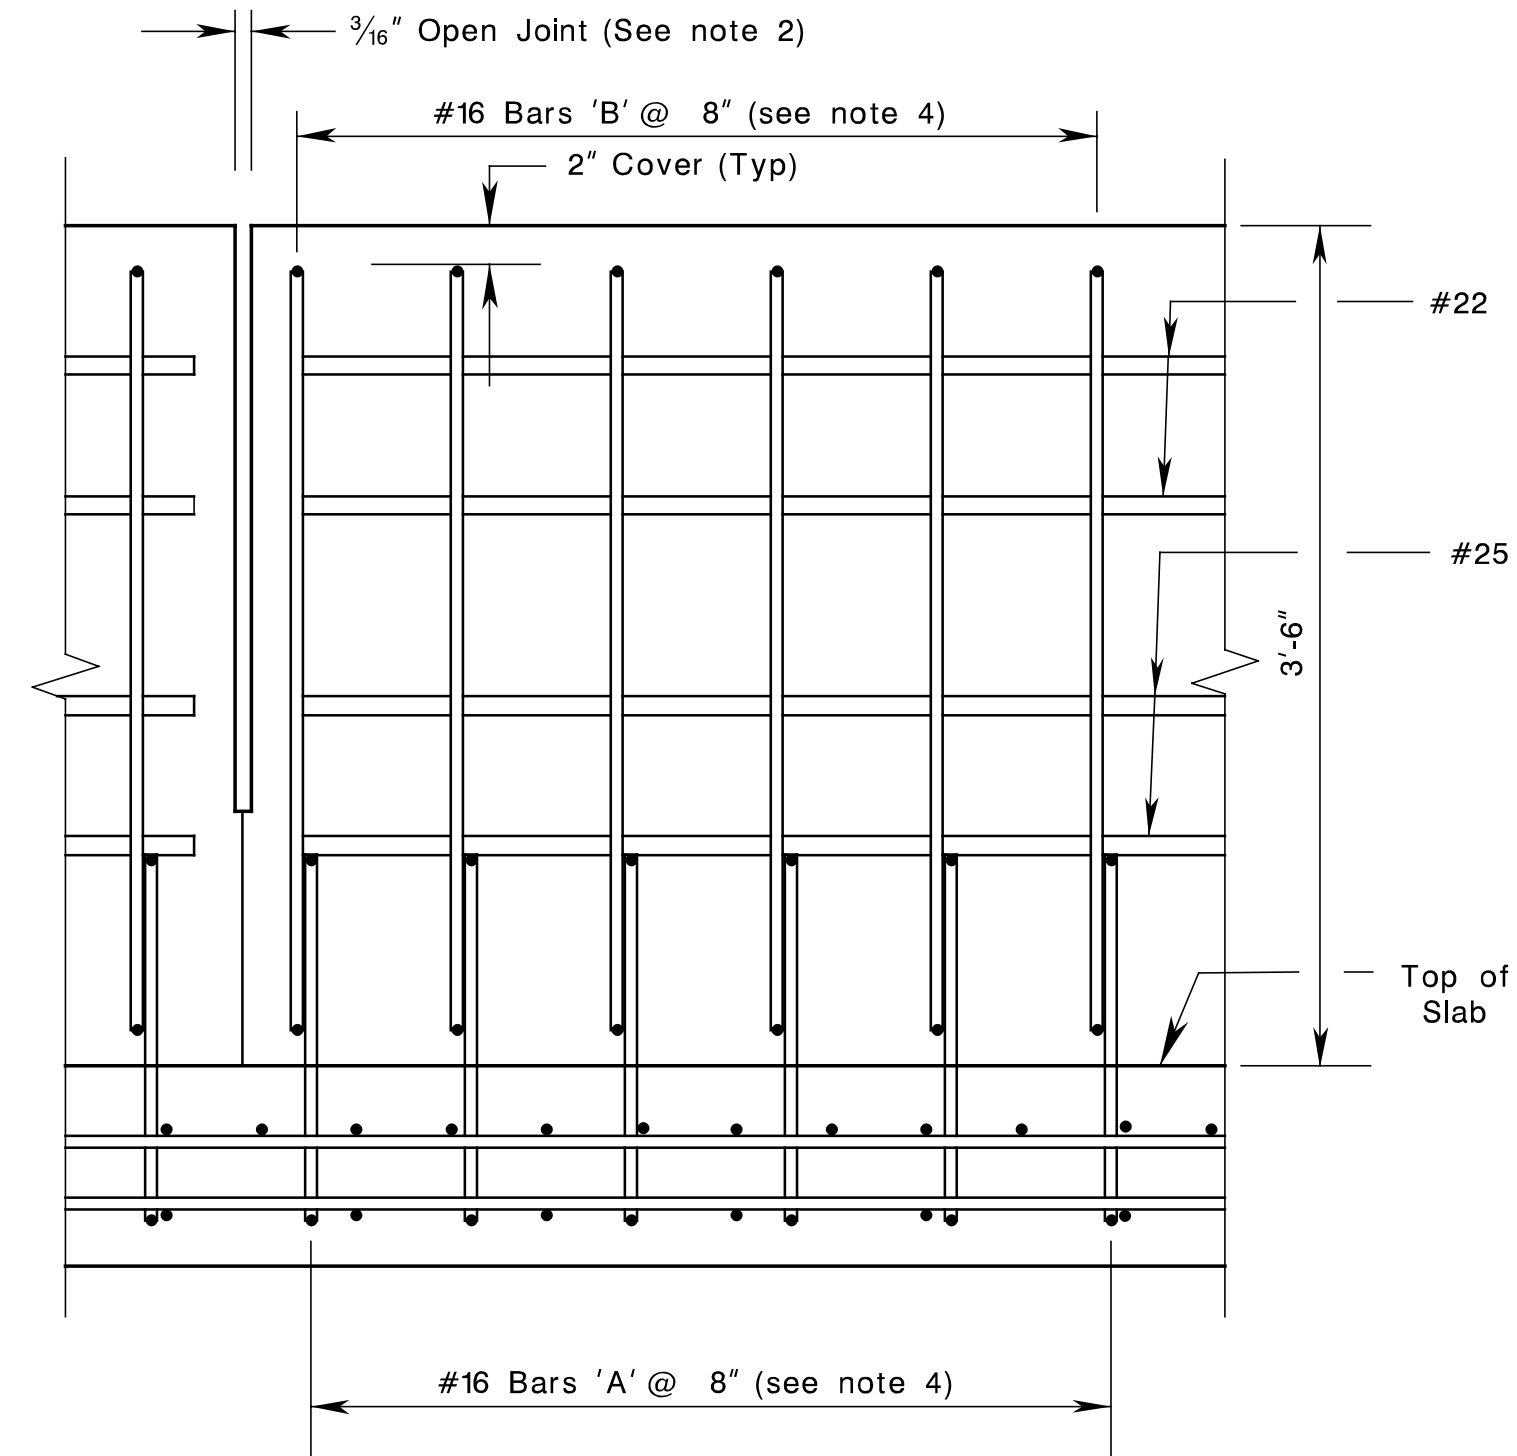


ELEVATION
(Showing Reinforcement)

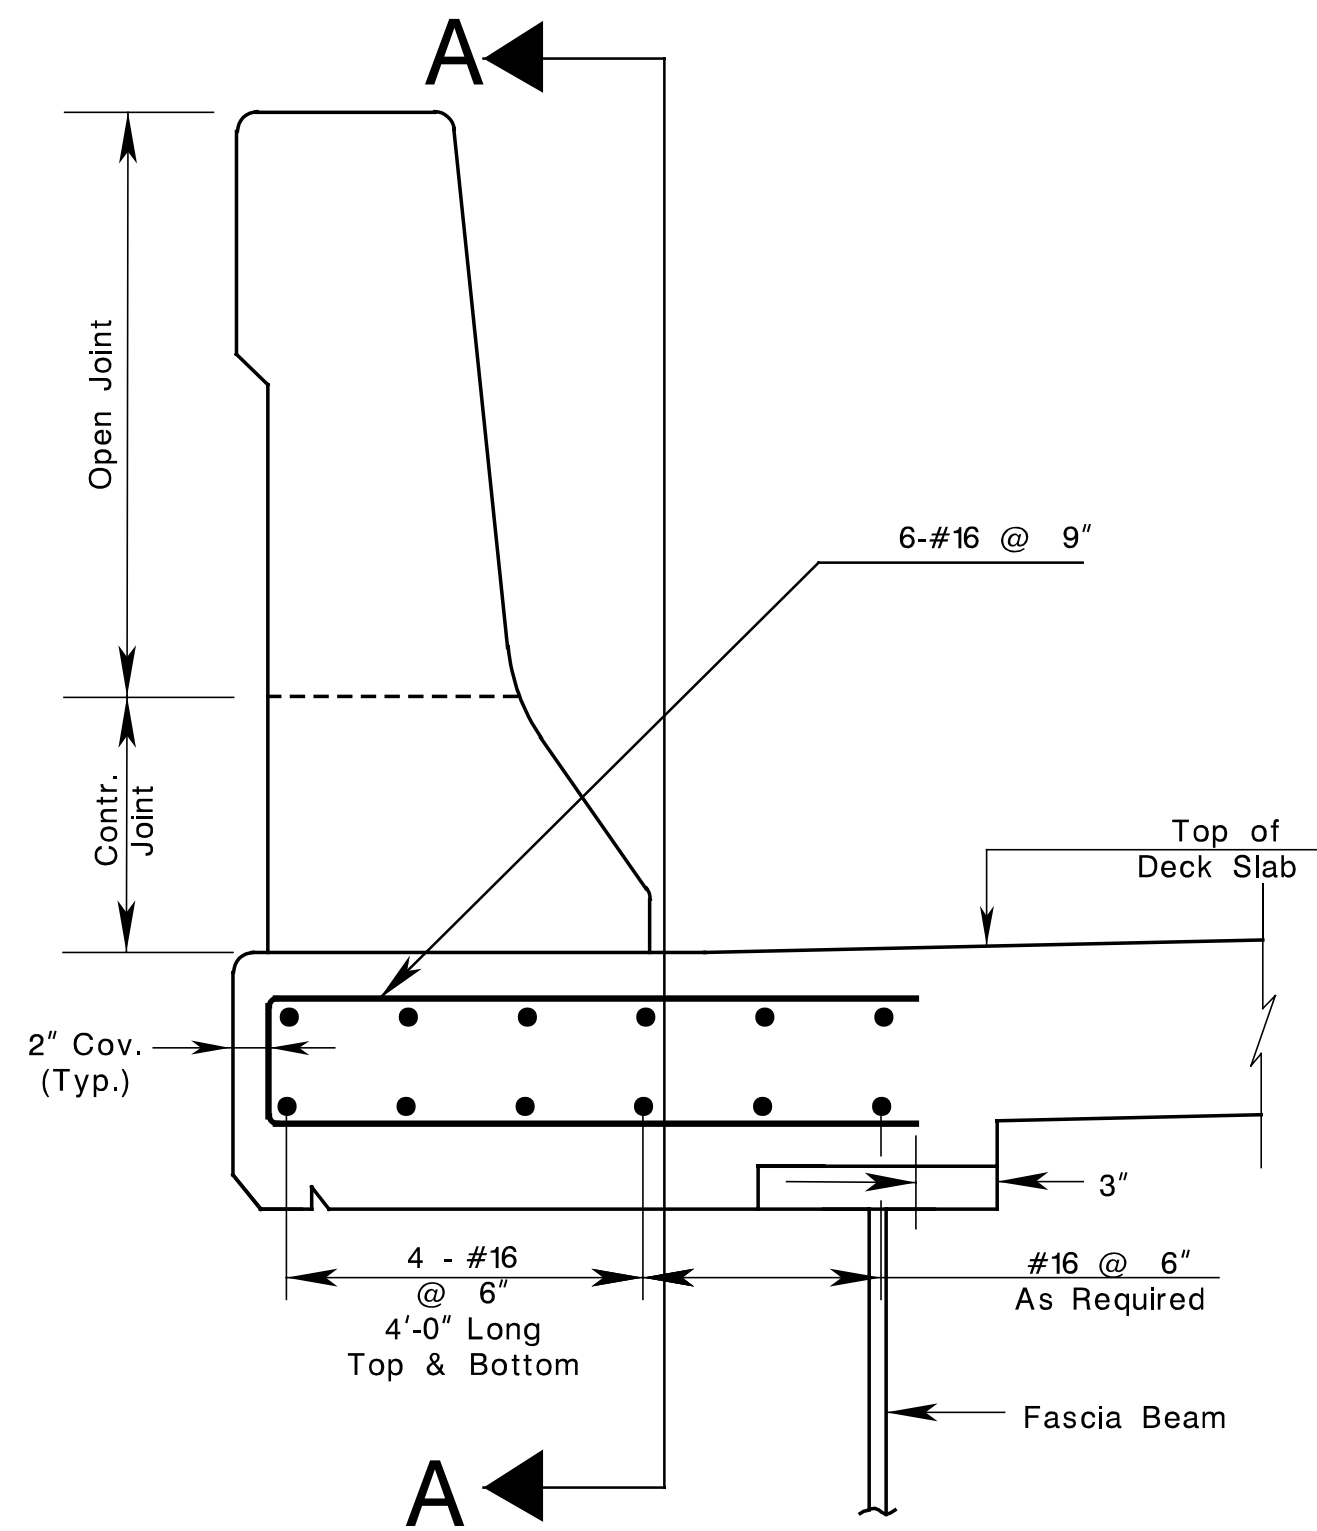
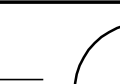


DETAIL 1

DECK REINFORCEMENT AT PARAPET JOINTS

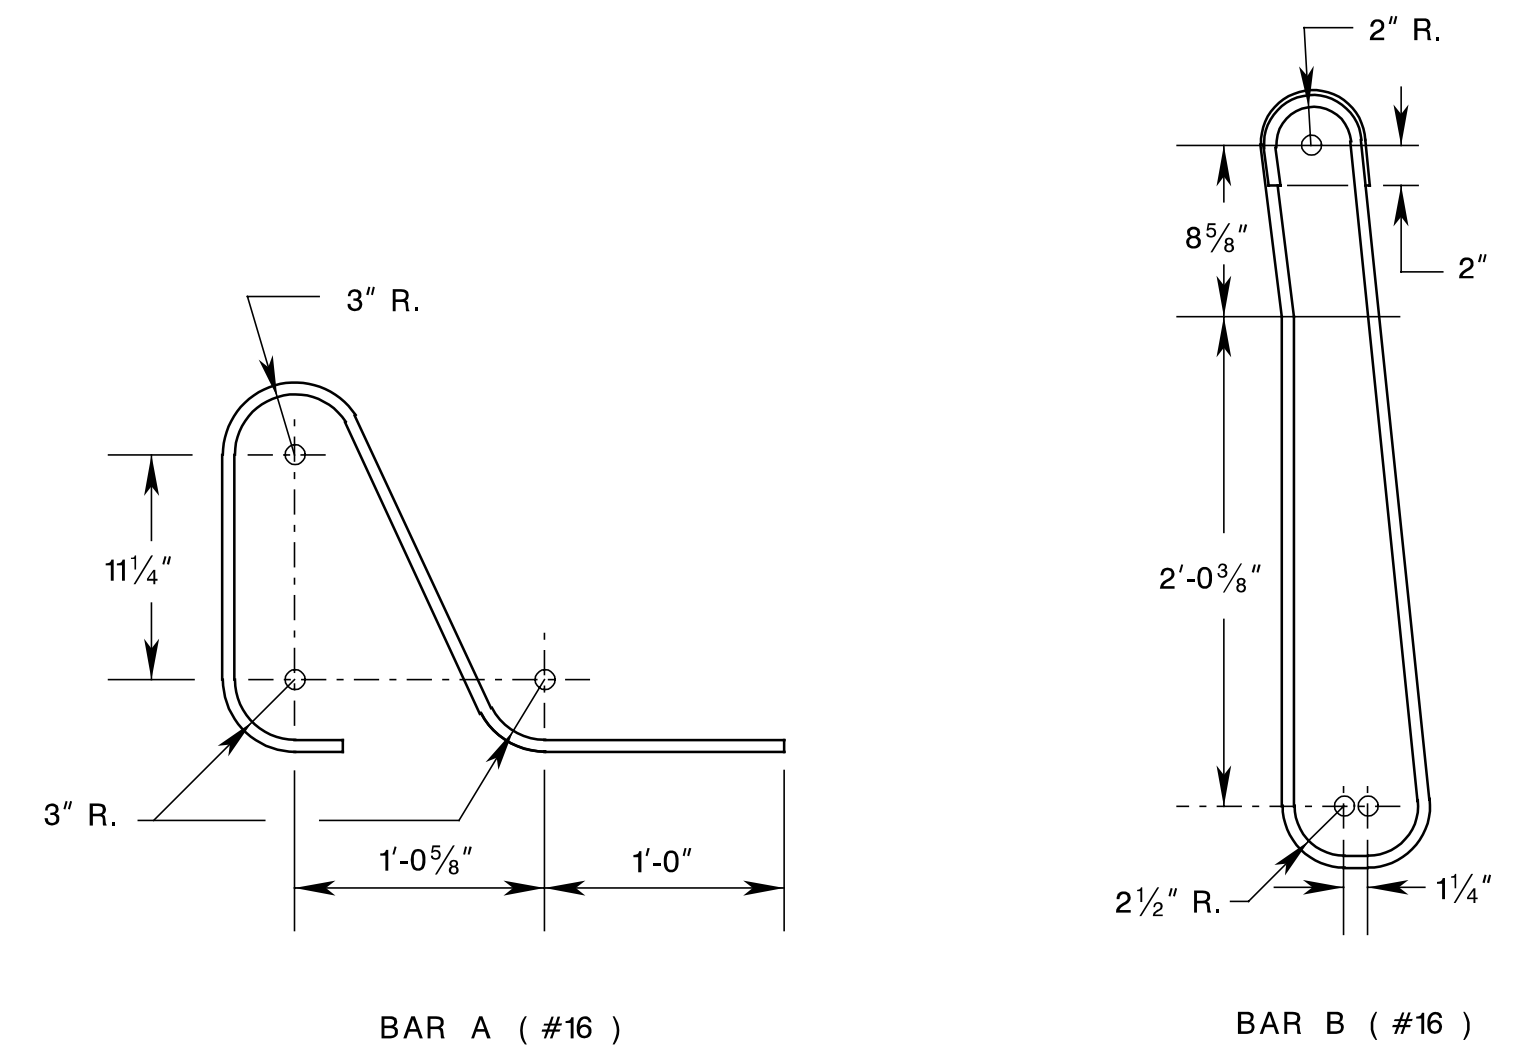

BAR BENDING DETAILS

	NEW JERSEY DEPARTMENT OF TRANSPORTATION BUREAU OF STRUCTURAL ENGINEERING	BDC04MB-01
<h2 style="margin: 0;">STANDARD DRAWING PLATE 2.2-4</h2>		
<h1 style="margin: 0;">3'-6" HIGH F-SHAPE PARAPET DETAILS</h1>		
ROUTE:	SECTION:	
	<div style="display: flex; justify-content: space-between; align-items: center;"> <div> SCALE : _____ NONE _____ BRIDGE SHEET NO. <u> B </u> OF <u> B </u> </div> <div style="text-align: center;">  </div> </div>	